


Level 2 Plan

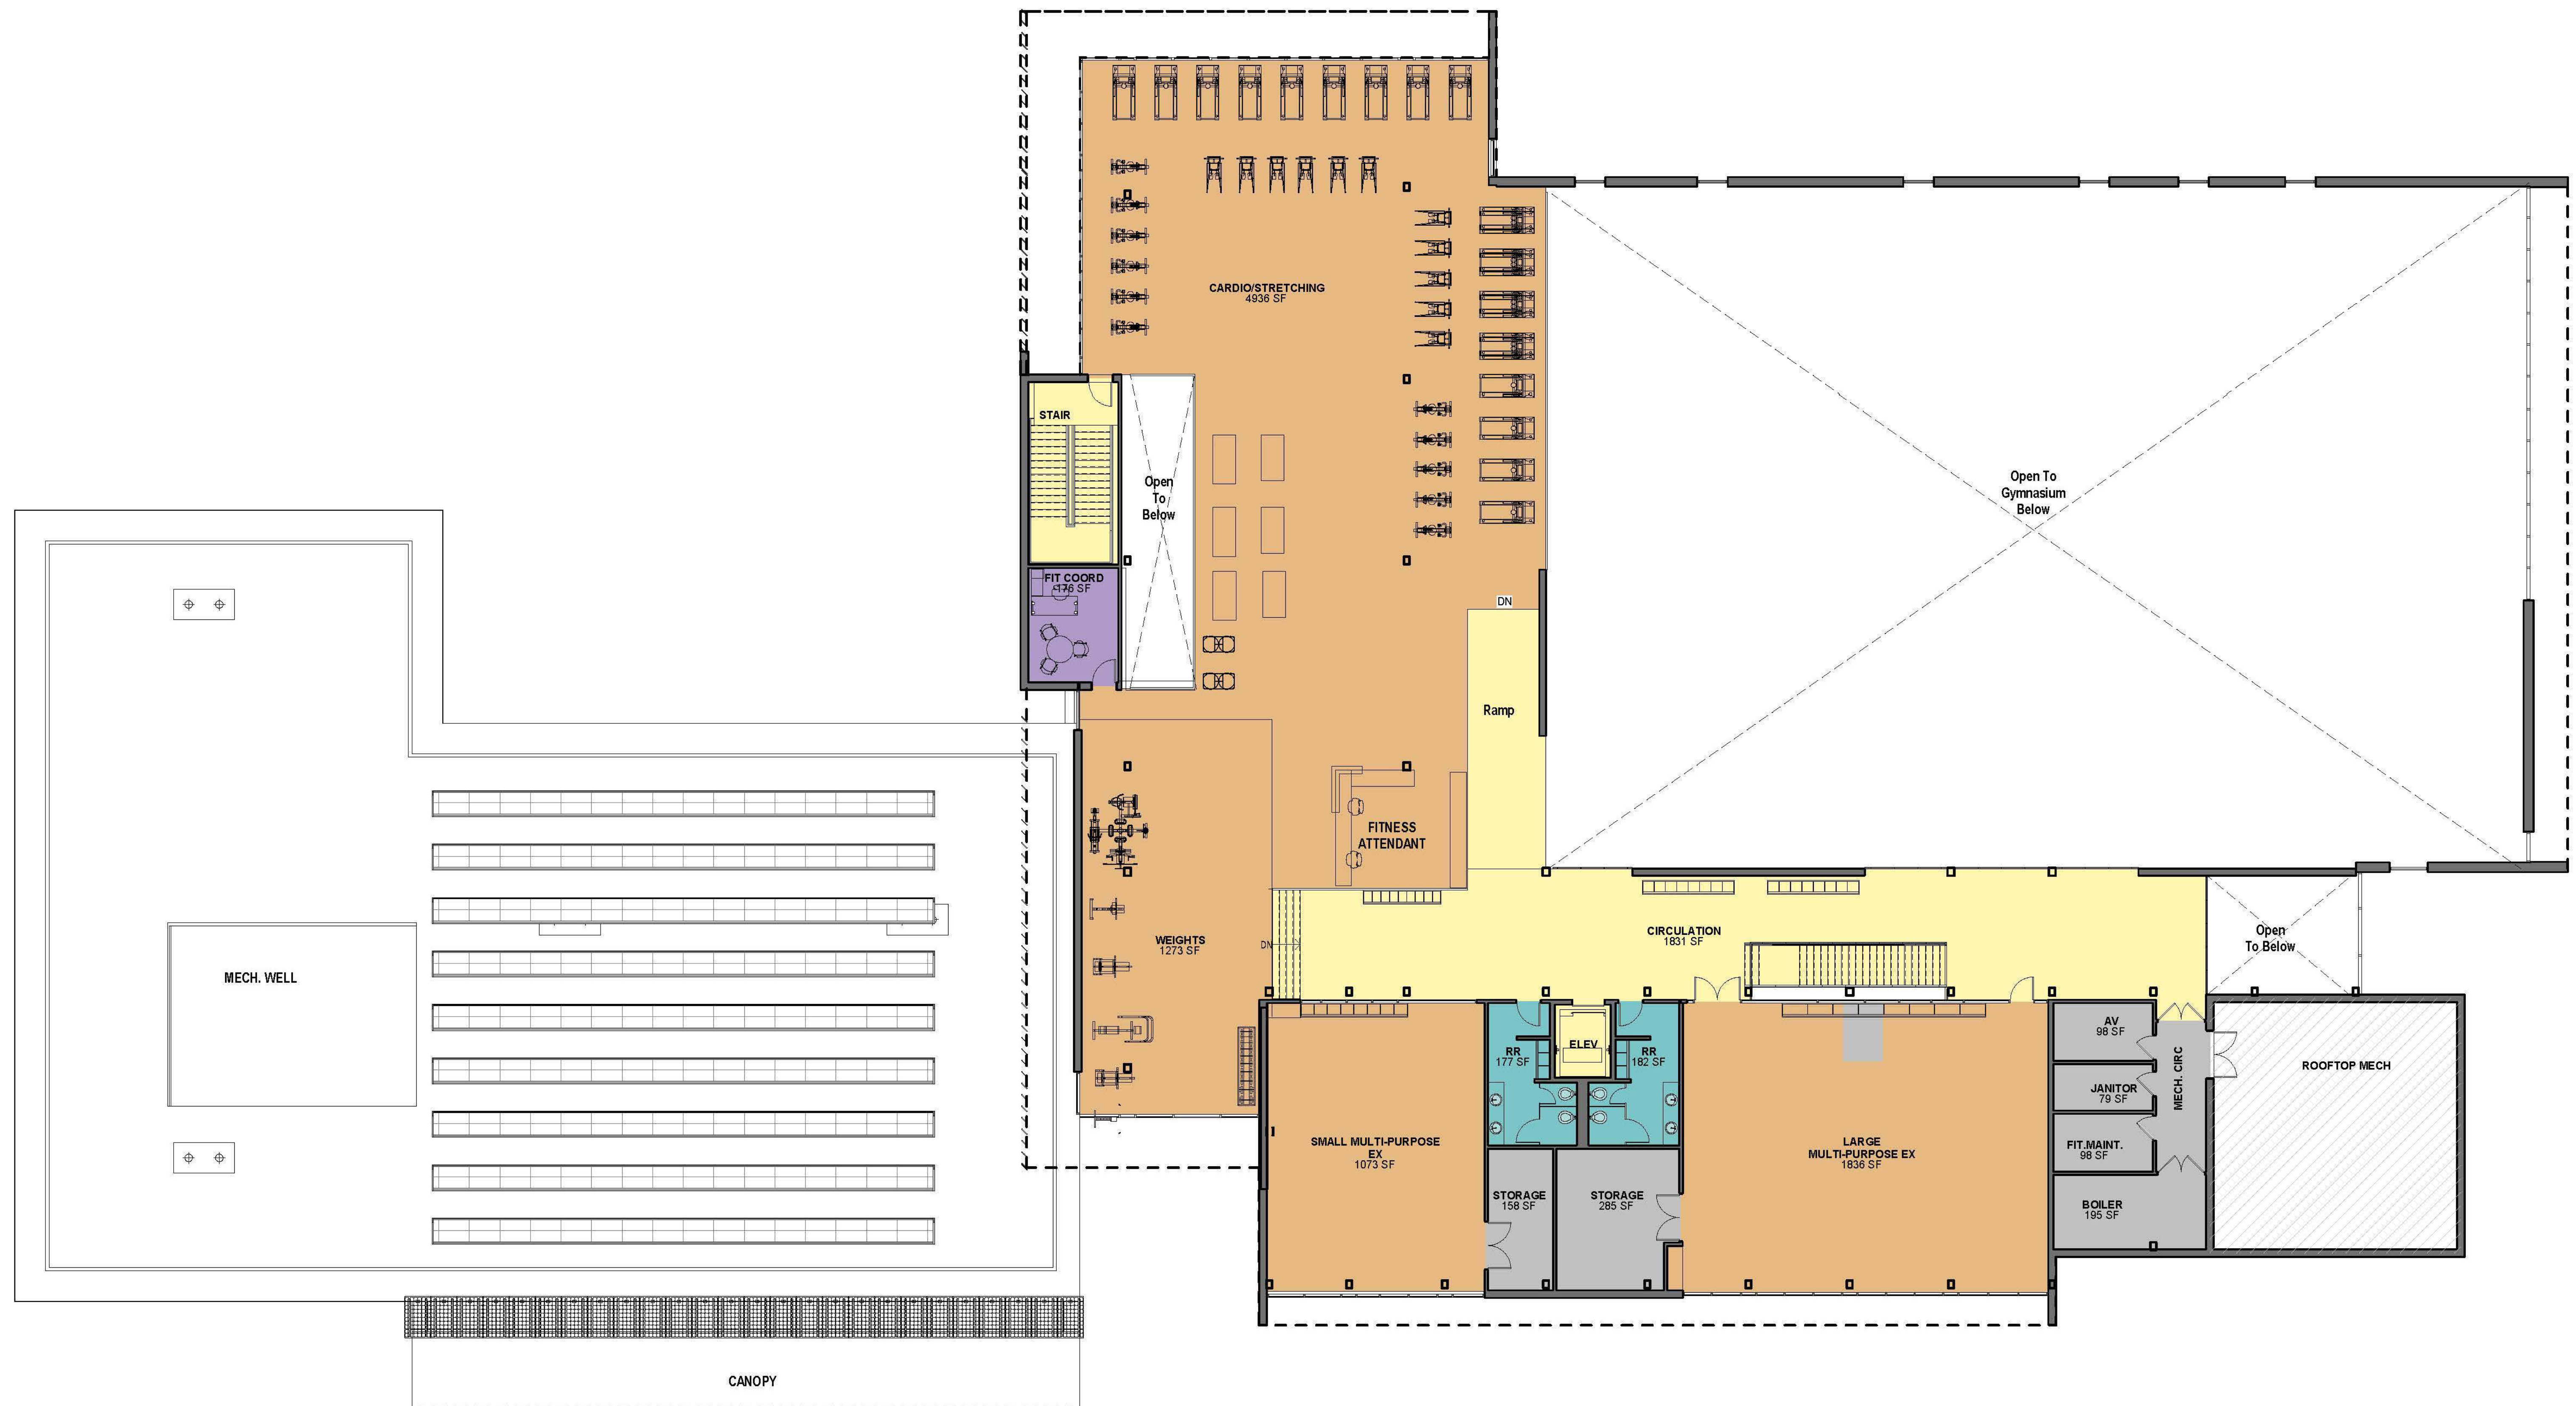

- ACTIVITY SPACES
- ADMIN
- CIRCULATION
- COMMUNITY
- EXTERIOR SUPPORT
- LOCKERS/RR/CHANGE
- SUPPORT

